


LEGENDA

	TERRENO		
---	---------	---	--

COTA (m)

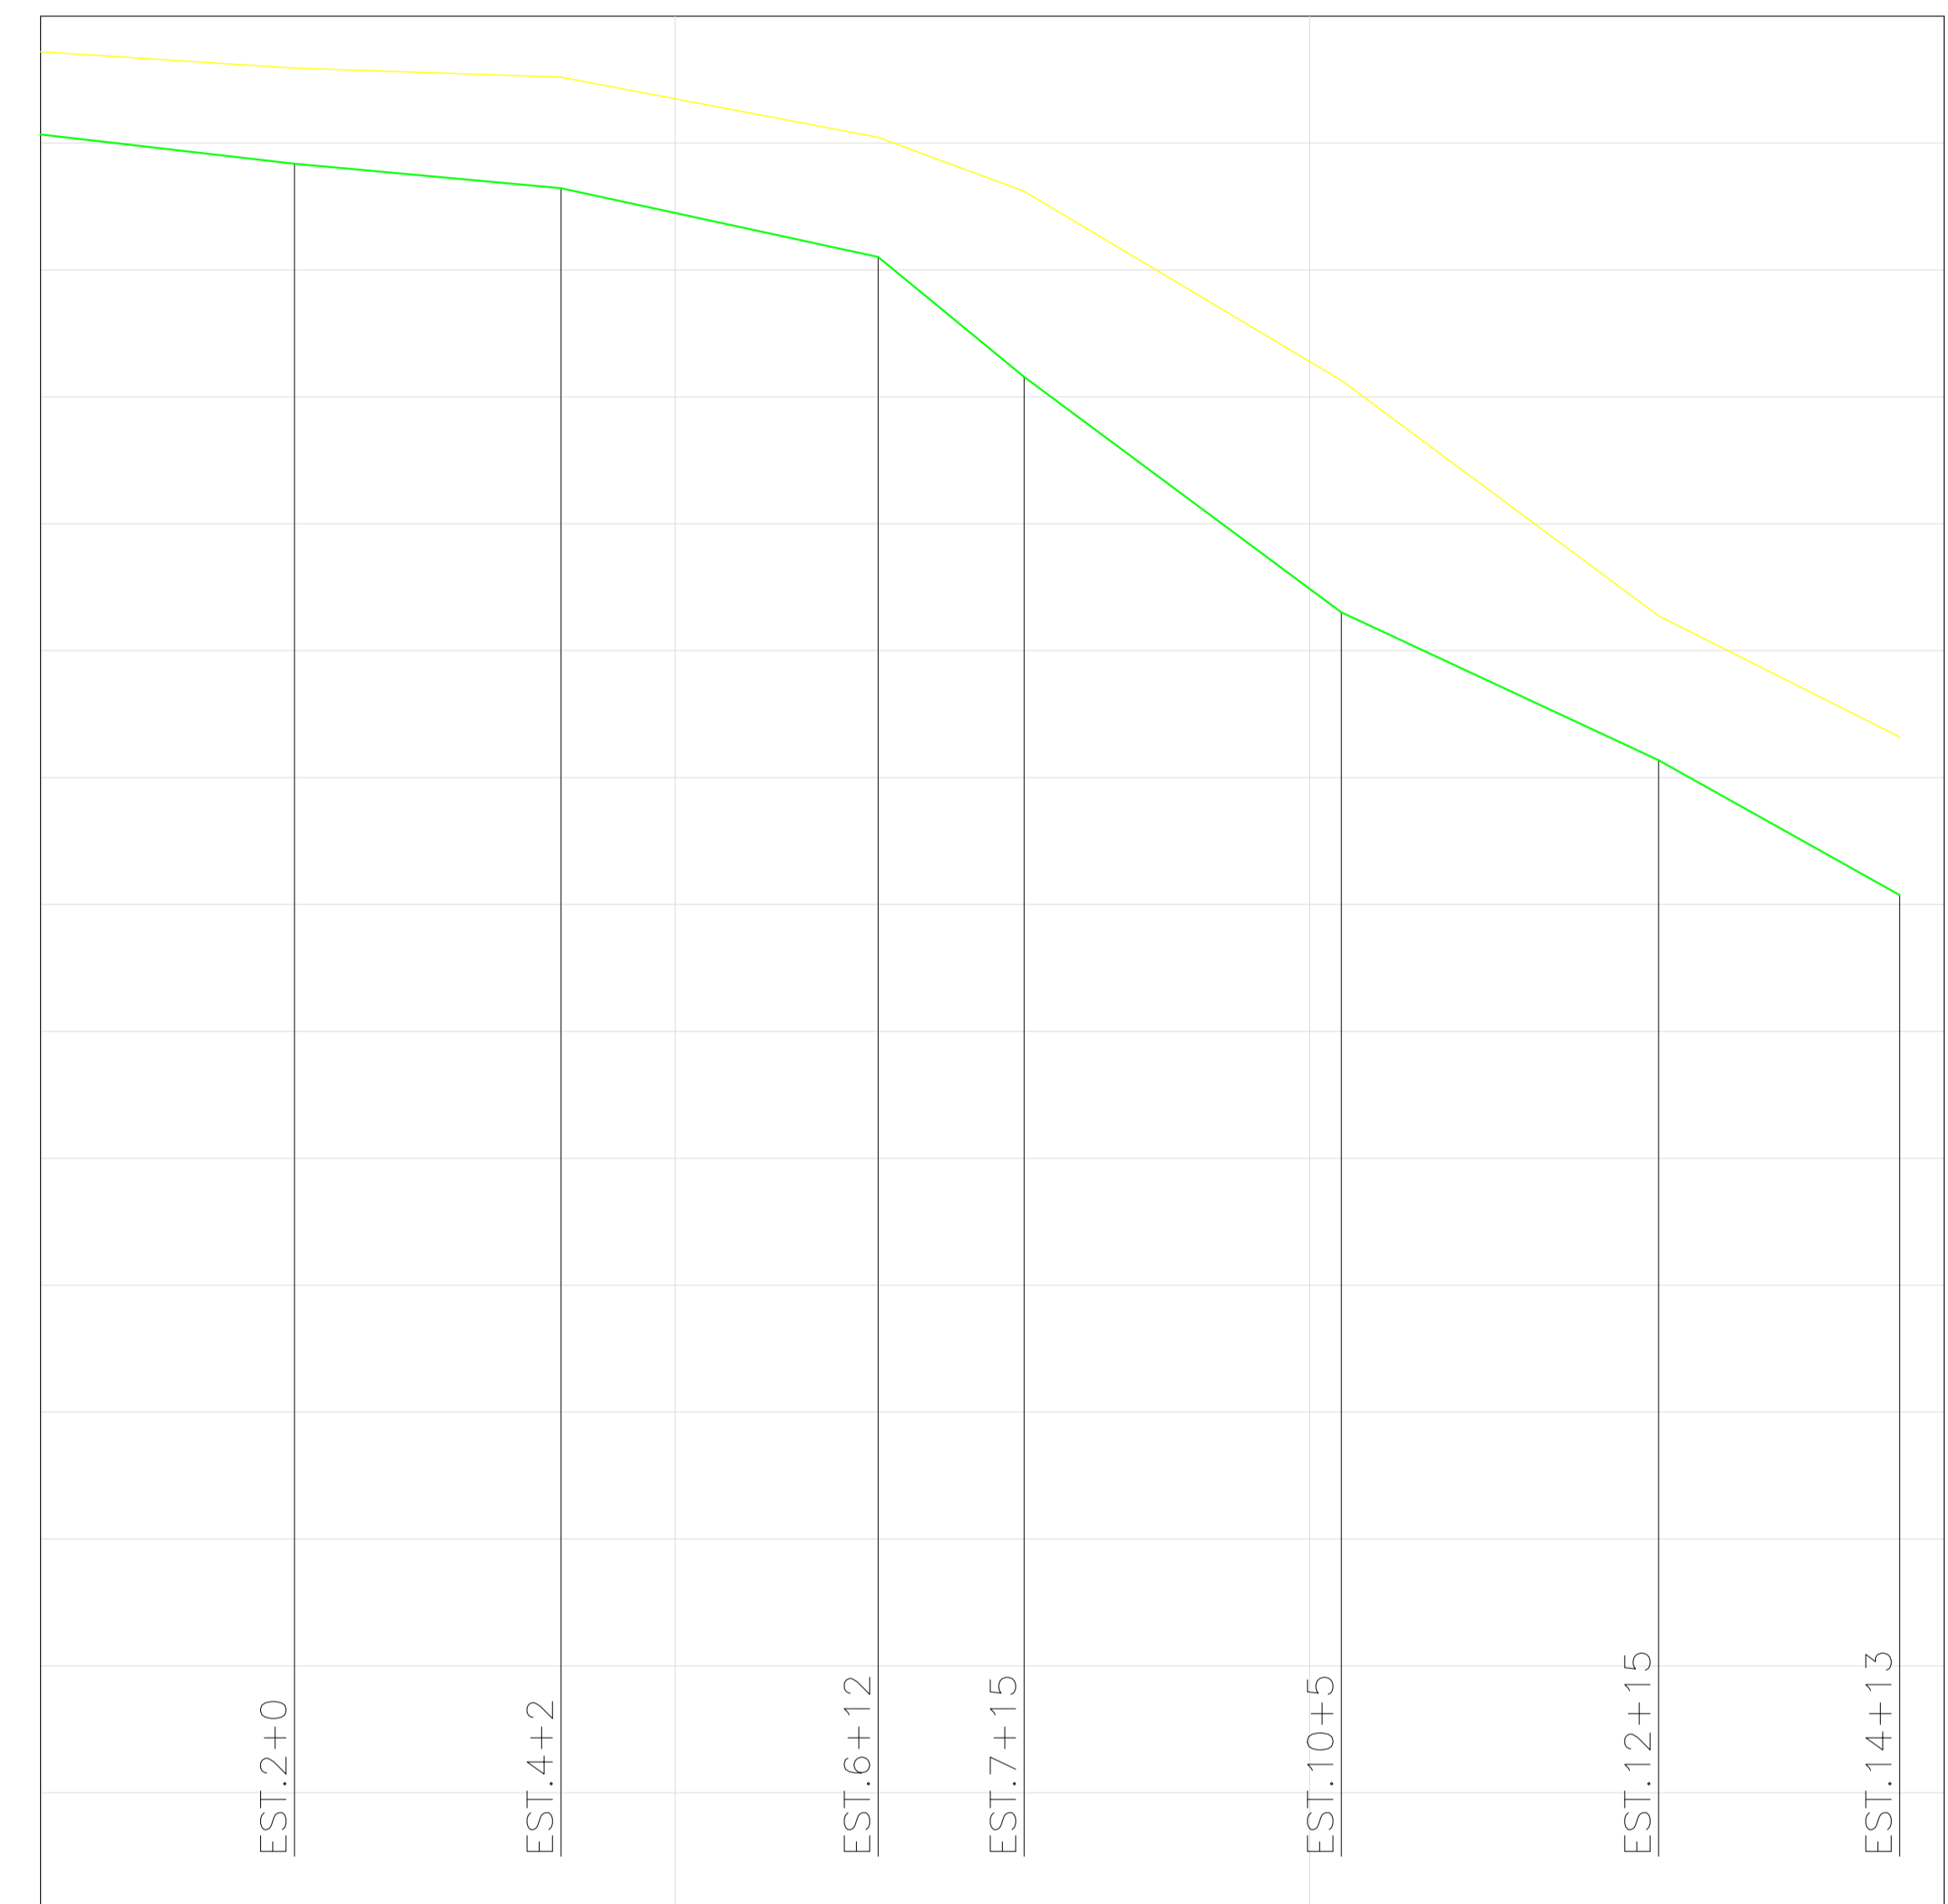


ESTACA	0	5	10	15				
COTA DO TERRENO (m)	29.44	29.18	29.04	28.09	27.24	24.26	20.55	18.64
DISTÂNCIA PARCIAL (m)		40	42	50	23	50	50	38
COTA DA GERATRIZ INFERIOR (m)	28.135	27.675	27.288	26.204	24.314	20.604	18.274	
DECLIVIDADE (m/m)		-0.0115	-0.00921	-0.02168	-0.08217	-0.0742	-0.0466	-0.05592

PV76-PV72
 ESCALA VERTICAL: 1:100
 ESCALA HORIZONTAL: 1:1000


 EDUARDO KELLER - CAU A120326-6
 Coordenador


 MARIO MACHADO - CREA 2003101466
 Responsável Técnico

00	08/11/2021	EMISSÃO INICIAL	
REV.	DATA	DESCRIÇÃO	APROVAÇÃO
		PREFEITURA MUNICIPAL DE ITABORAÍ	
Classe do projeto: EXECUTIVO		Área/Projeto: LOTEAMENTO VILA GABRIELA	12/13 0028-DE-RDR-PE-003_012
Título: REDE DE DRENAGEM - PERFIL		Autor do projeto: THAIS	
Disciplina: DRENAGEM	Desenhista: PEDRO	Coordenação: EDUARDO KELLER	Escala: INDICADA
Nome do modelo: 0028-MD-RDR-PE-003_R0	Responsável Técnico: MARIO MACHADO		